





ENTERTAINMENT AND
FIREPLACE WALL

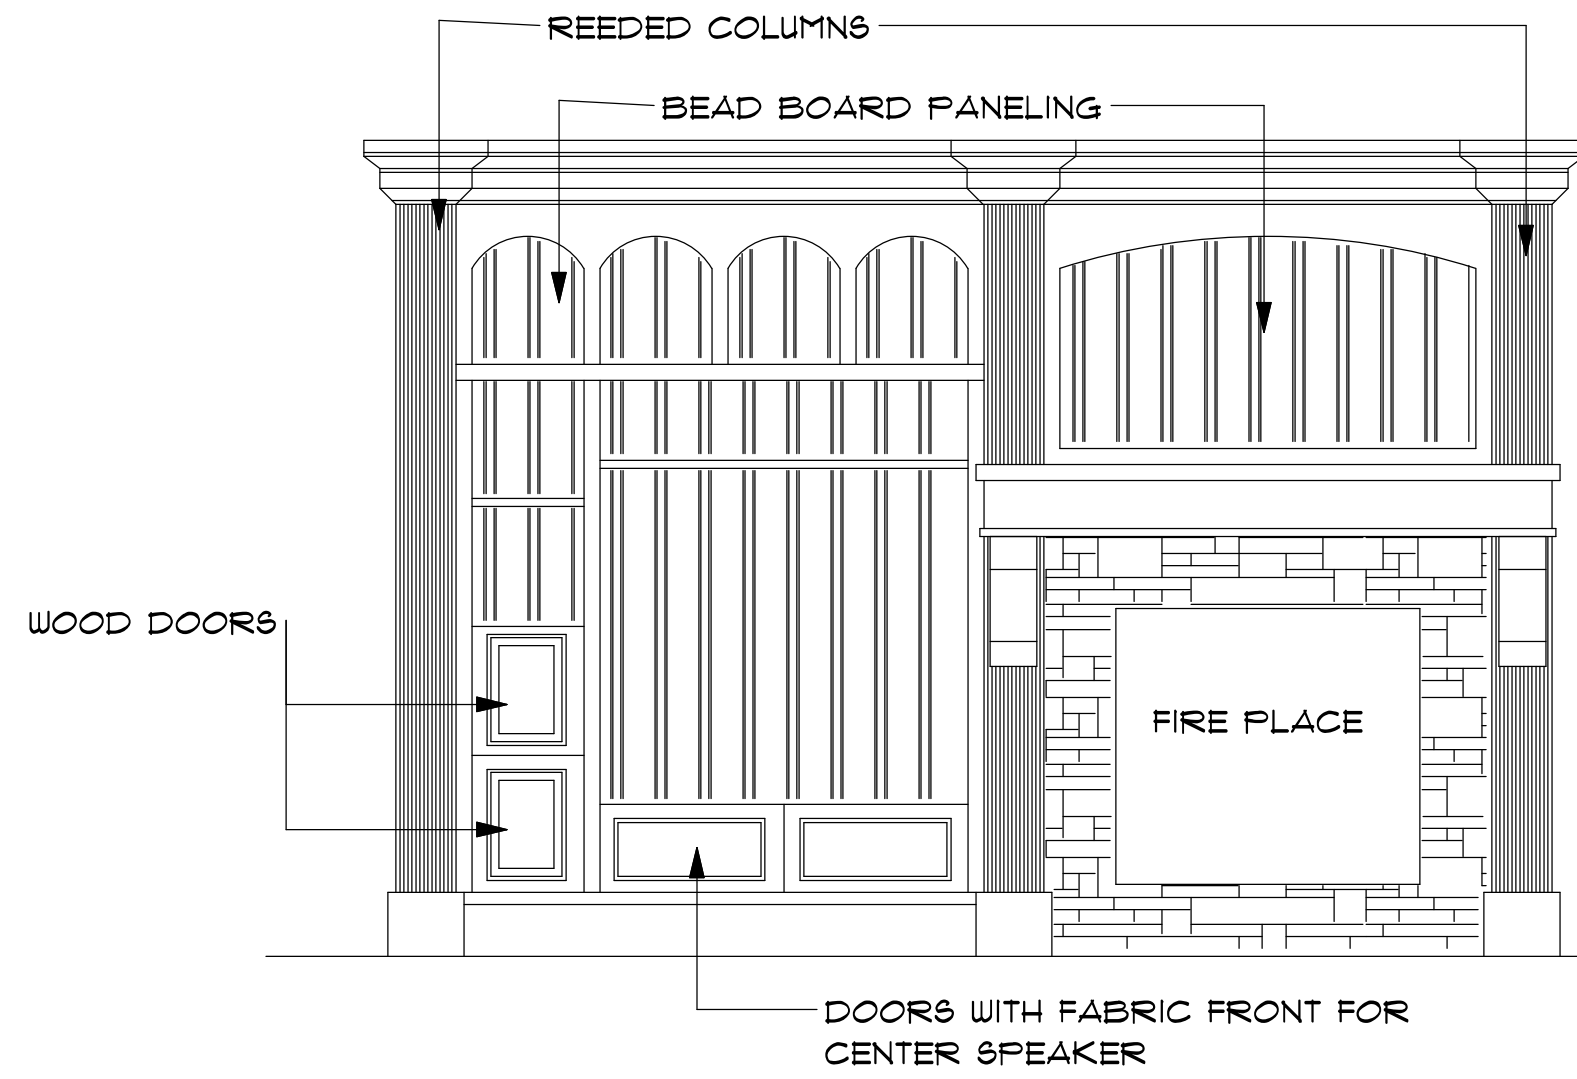

OPTIONAL ROOM ACCESS
BEHIND ENTERTAINMENT WALL

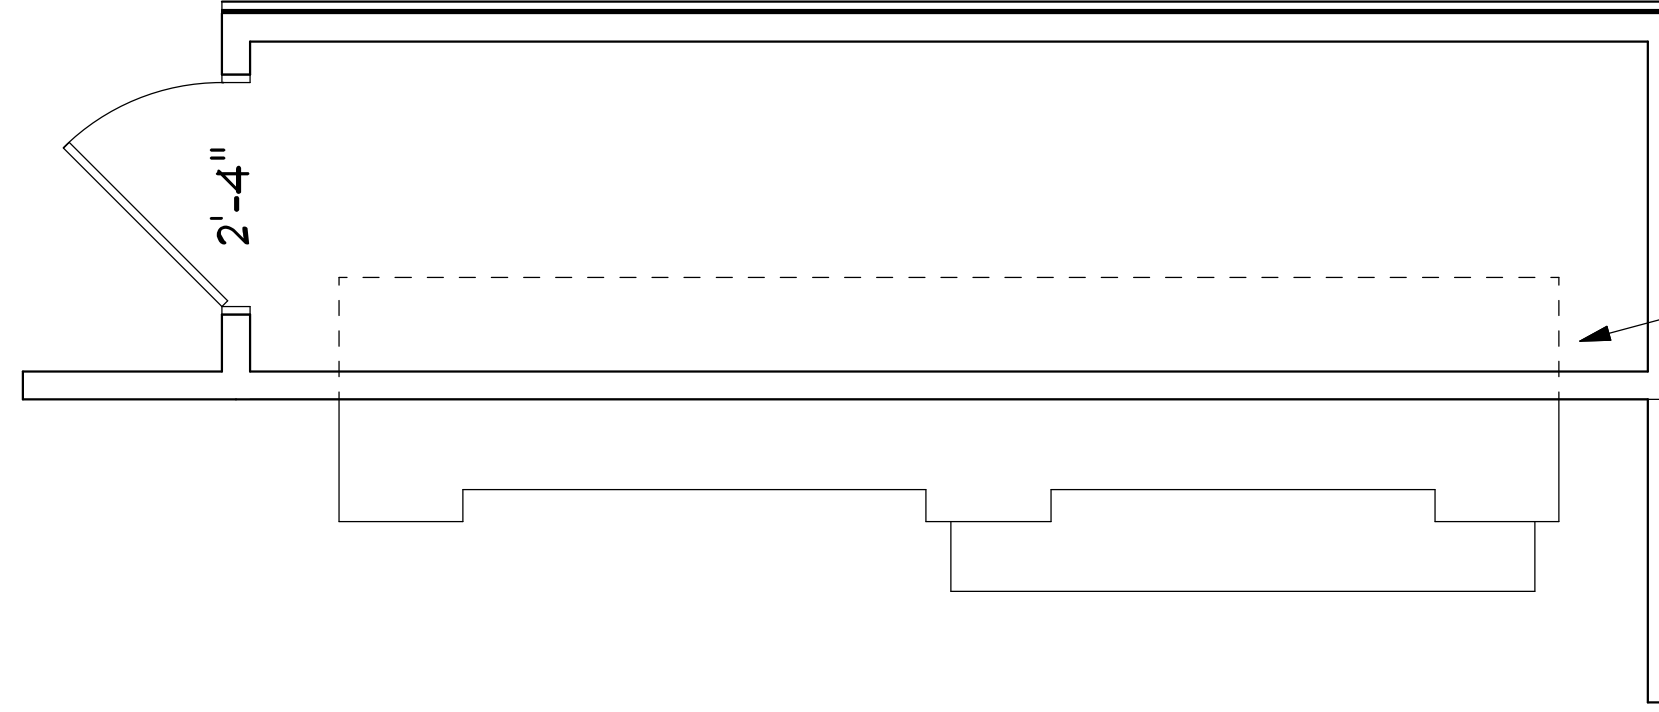

SET DEPTH OF
ENTERTAINMENT WALL
BASED ON ELECTRONICS
AND FIREPLACE

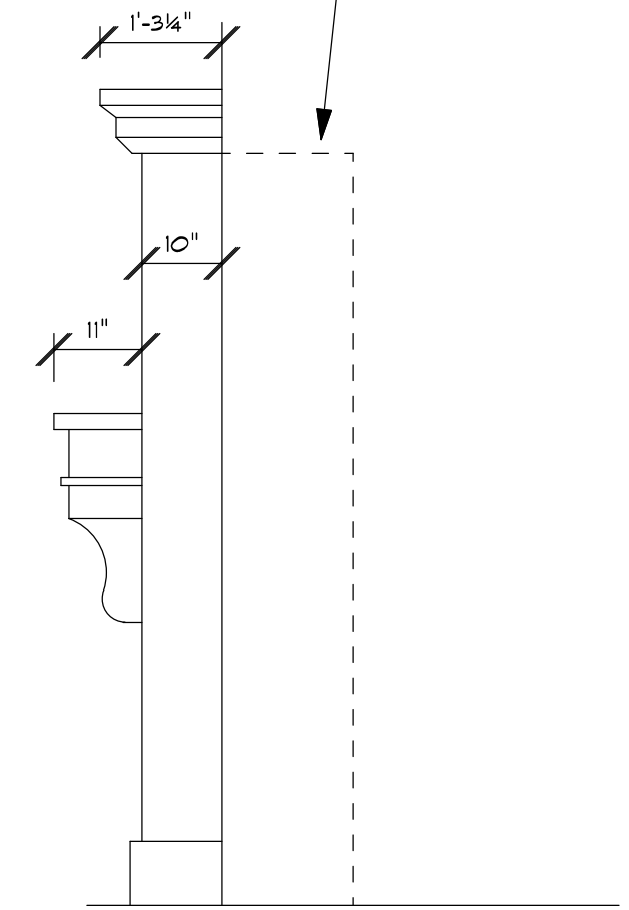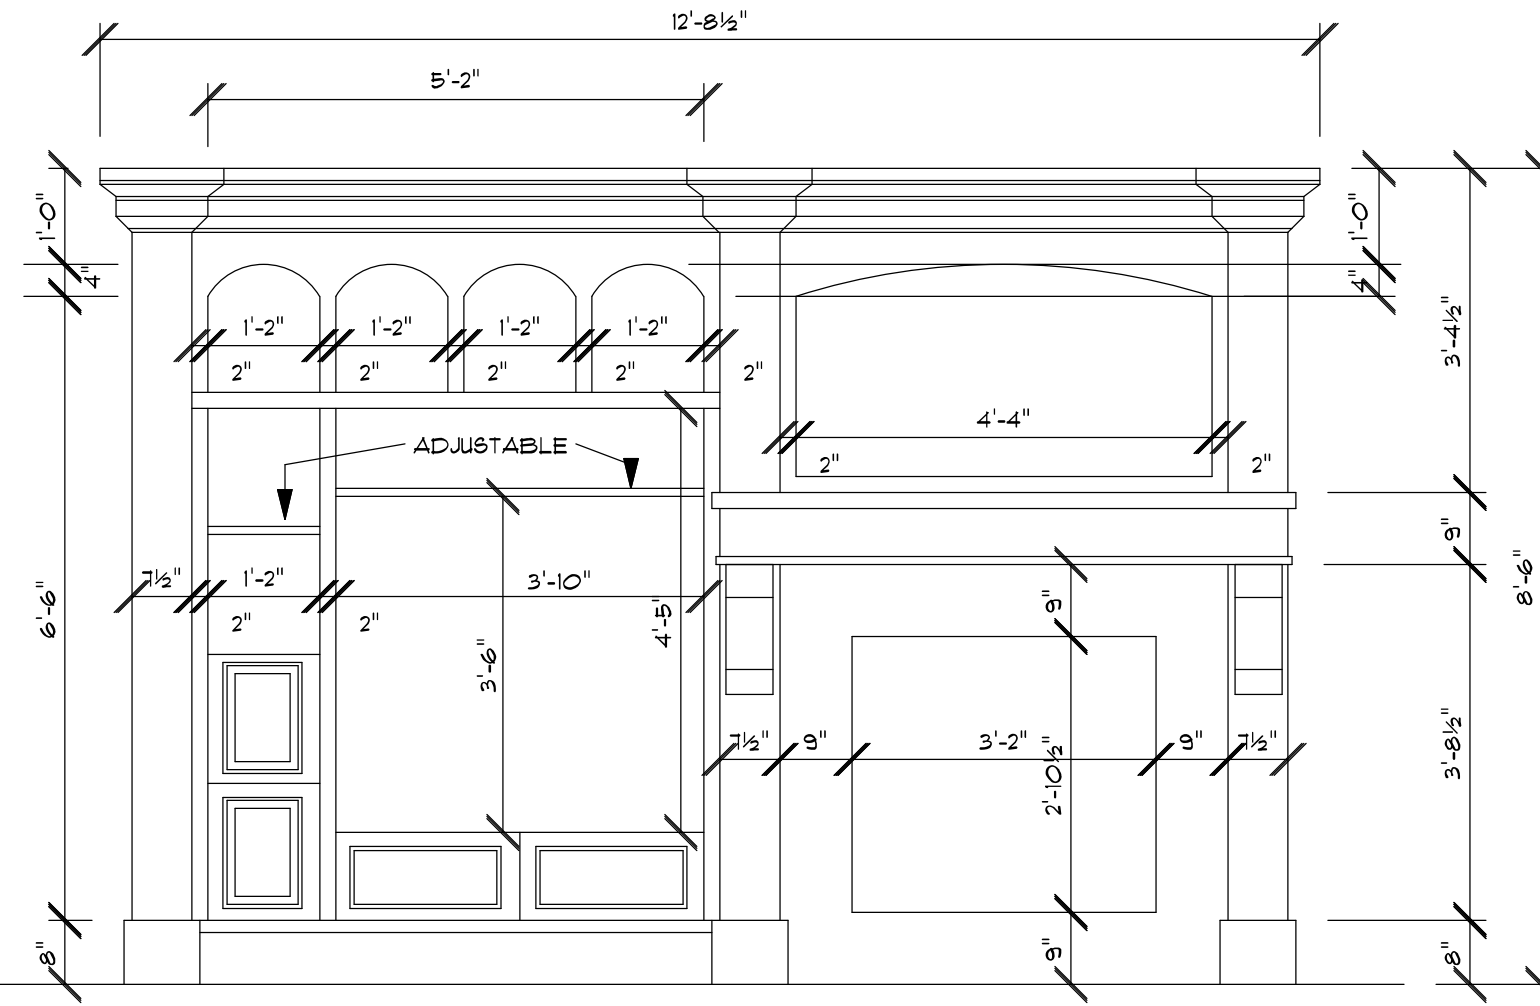

www.cabinsandsheds.com

These plans are the exclusive property of www.cabinsandsheds.com and are available for use, resale, reuse, ownership rights and modification through a special offer by cabinsandsheds.com to those who purchase plans as a collection from cabinsandsheds.com. All other reproduction and/or use is prohibited.

ENTERTAINMENT WALL

SINGLE USE FOR:

cabinsandsheds

DRAWN BY

REVISED

APPROVED

PLAN NAME:

SCALE 1/2" = 1'-0"

DATE July 31, 2008

DRAWING NUMBER

SHEET 1